
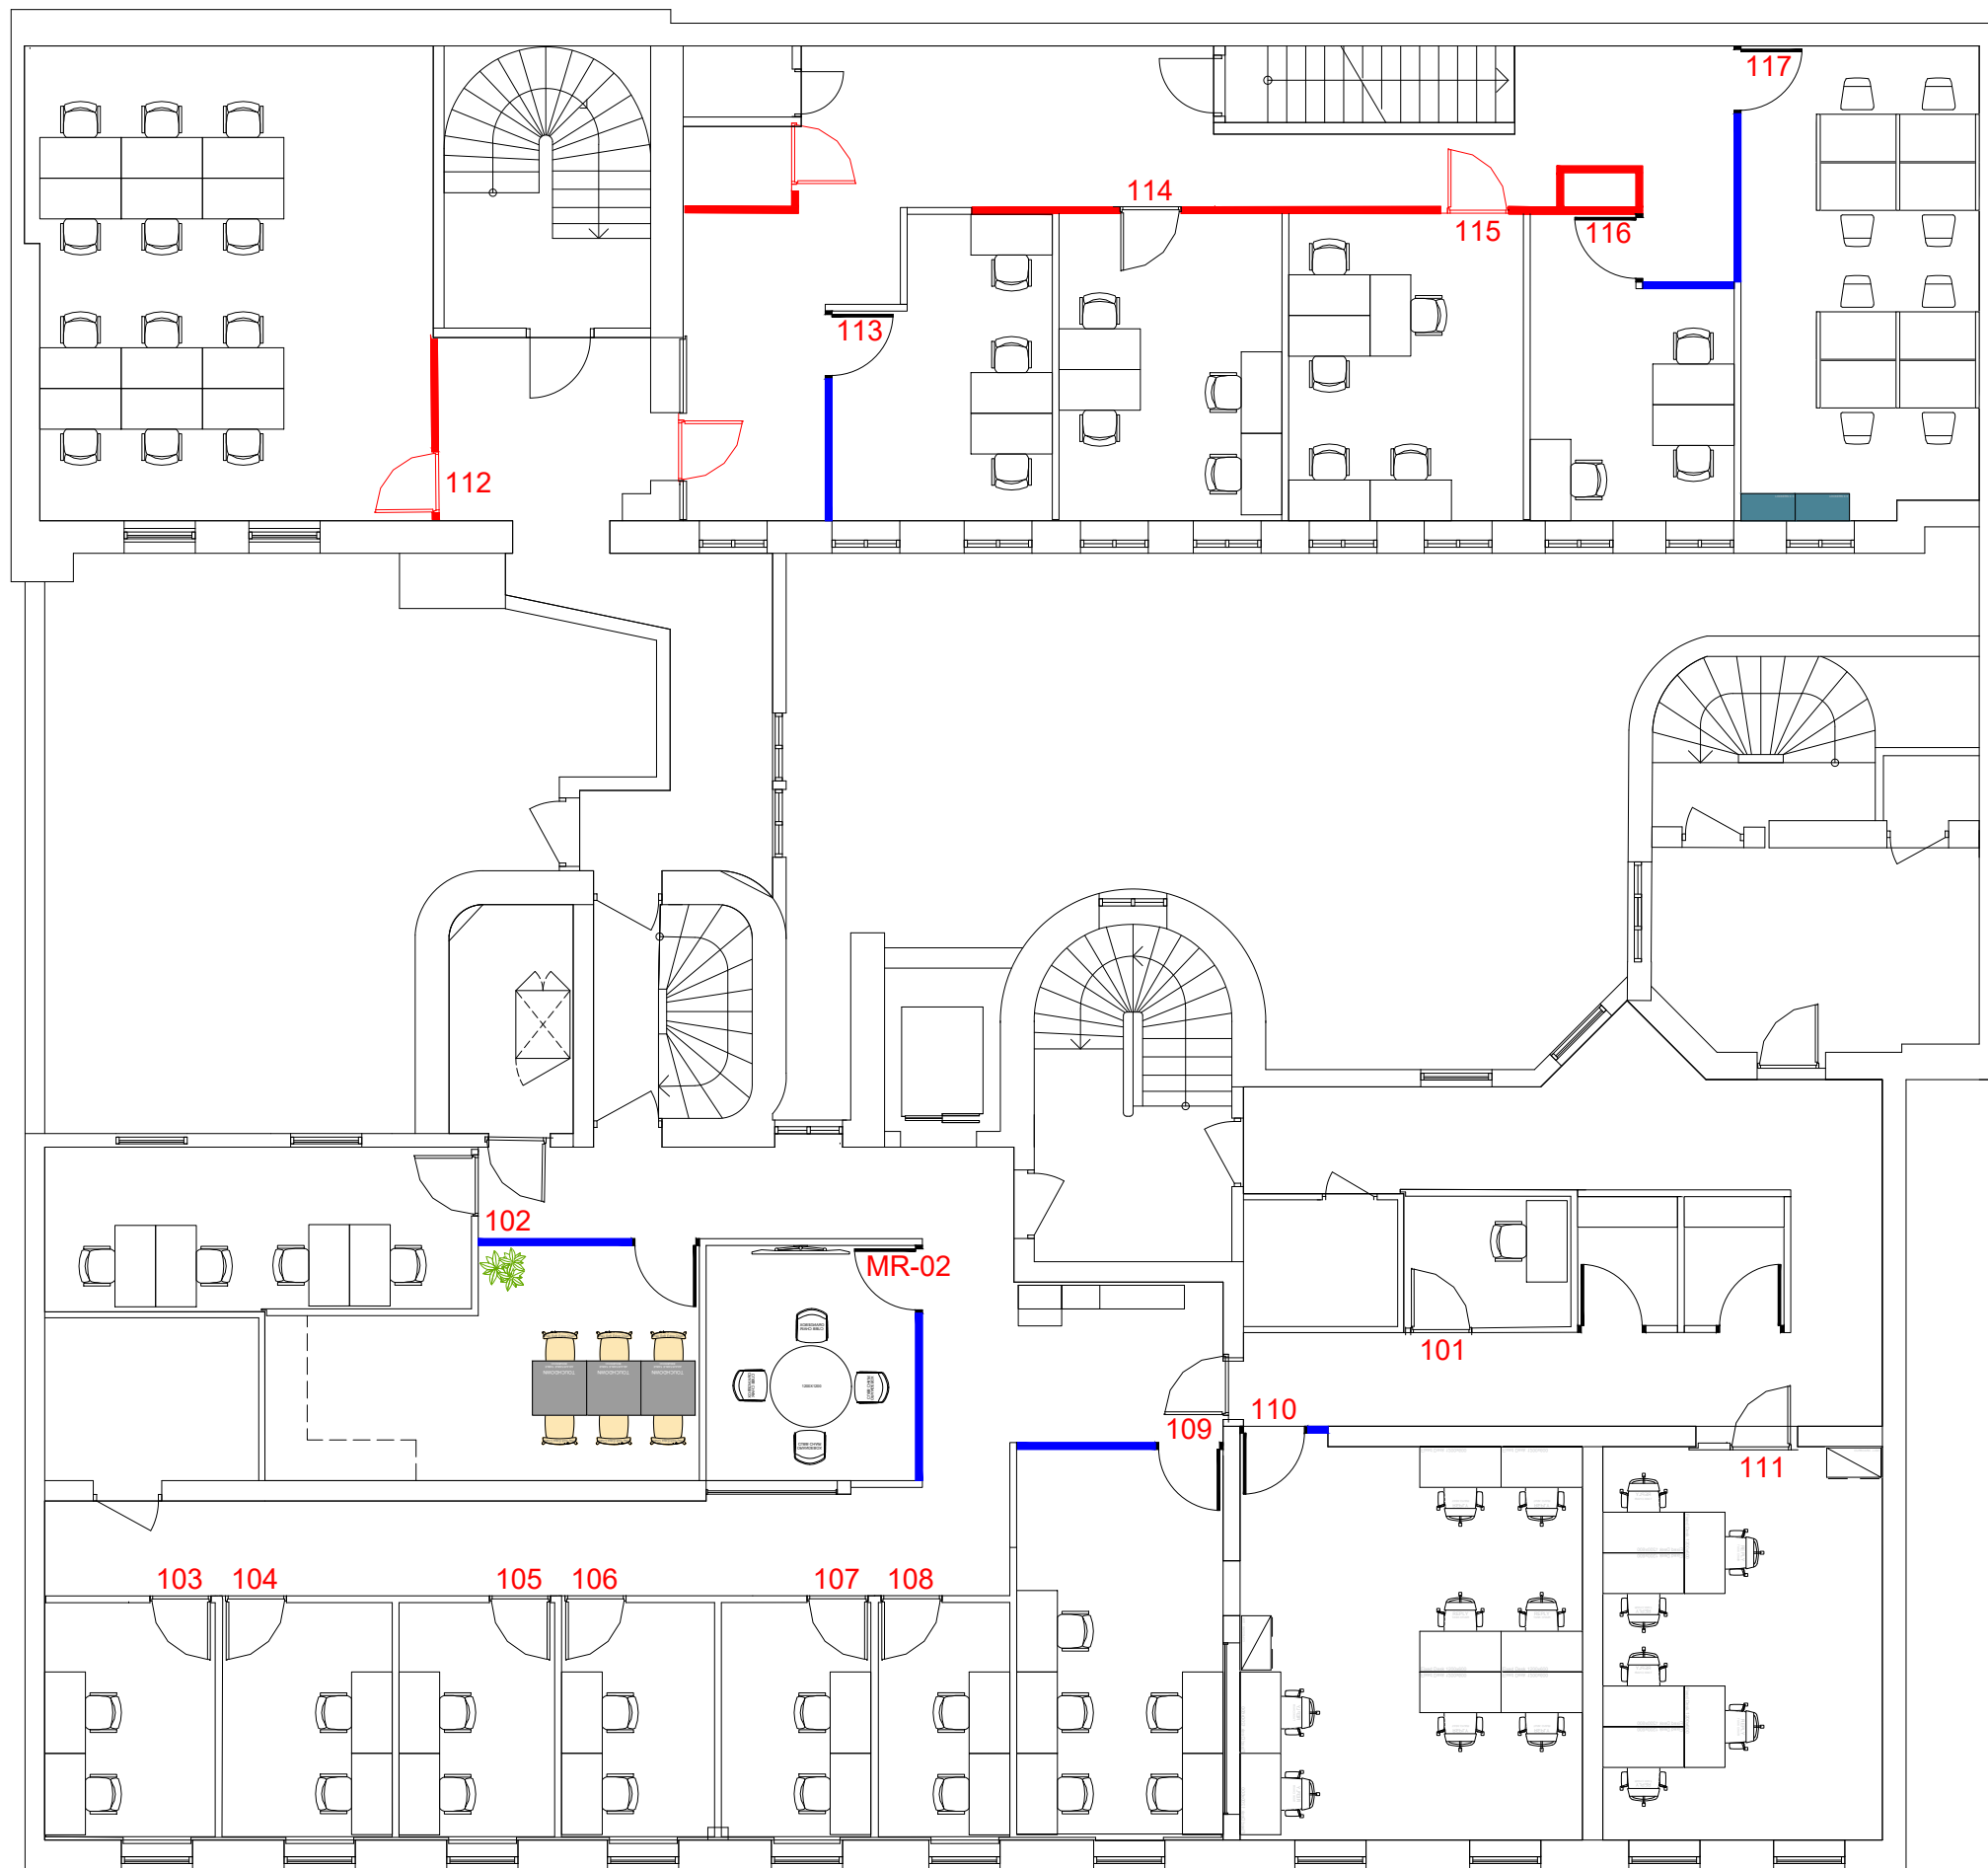

 EXISTING ELEMENTS
 GROUND LEVEL FLOOR PLAN

| | | | | | | | | | | | | | | | |
|---|-----------------|--|---------------|---------------|----------------------------|---|---------|---------------|-------------------------------------|-------|-------------|-------------|-------------------------|------------|-------------|
|  GLOBAL SPACE PLANNING <small>© 2016 REGUS</small> | PROJECT NAME | UDDEVALLA, REGUS KUNGSGATAN 11 | CENTRE NUMBER | 7540 | DRAWING NOTES | NOT FOR CONSTRUCTION. FOR CALCULATION PURPOSES ONLY. | | DRAWING TITLE | "SALES & MARKETING PLAN" | | VER. NO. | DESCRIPTION | DATE | DRAWN BY | DRAWING NO. |
| | PROJECT ADDRESS | KUNGSGATAN 11, 451 30 UDDEVALLA, SWEDEN | COUNTRY | SWEDEN | LOCAL PLANNING REGULATIONS | "NO LOCAL REGULATION AFFECTING SPACE PLANNING" | | DATE ISSUED | 09 NOV 2023 | DRAWN | QBIQ | 01 | SALES & MARKETING PLANS | 11.09.2023 | ATM |
| | | | | | | | CHECKED | GSP-EU | | | | | | | |



 EXISTING ELEMENTS
 1ST LEVEL FLOOR PLAN

| | | | | | | | | | | | | | | | | | | | | |
|---|-----------------|---|---------------|---------|---------------|---|--|---------------|--------------------------|-------------|----------|------|-------------|-------------------------|------|------------|----------|-----|-------------|-------|
|  GLOBAL SPACE PLANNING <small>© 2016 REGUS</small> | PROJECT NAME | UDDEVALLA, REGUS KUNGSGATAN 11 | CENTRE NUMBER | 7540 | DRAWING NOTES | NOT FOR CONSTRUCTION. FOR CALCULATION PURPOSES ONLY. | | DRAWING TITLE | "SALES & MARKETING PLAN" | | VER. NO. | 01 | DESCRIPTION | SALES & MARKETING PLANS | DATE | 11.09.2023 | DRAWN BY | ATM | DRAWING NO. | SP-02 |
| | PROJECT ADDRESS | KUNGSGATAN 11, 451 30 UDDEVALLA, SWEDEN | | COUNTRY | SWEDEN | LOCAL PLANNING REGULATIONS | "NO LOCAL REGULATION AFFECTING SPACE PLANNING" | | DATE ISSUED | 09 NOV 2023 | DRAWN | QBIQ | CHECKED | GSP-EU | | | | | | |